





階数	計算式	面積
1階	$33.6 \times 39.6 - 2.5 \times 6.6$	1,314.06
2階	$33.6 \times 39.6 + 10.5 \times 2.7$	1,358.91
3階	33.6×39.6	1,330.56
4階	33.6×39.6	1,330.56
5階	33.6×39.6	1,330.56
PH階	$9.8 \times 10.1 + 7.0 \times 3.5$	123.48
計		6,788.13 (6,780)

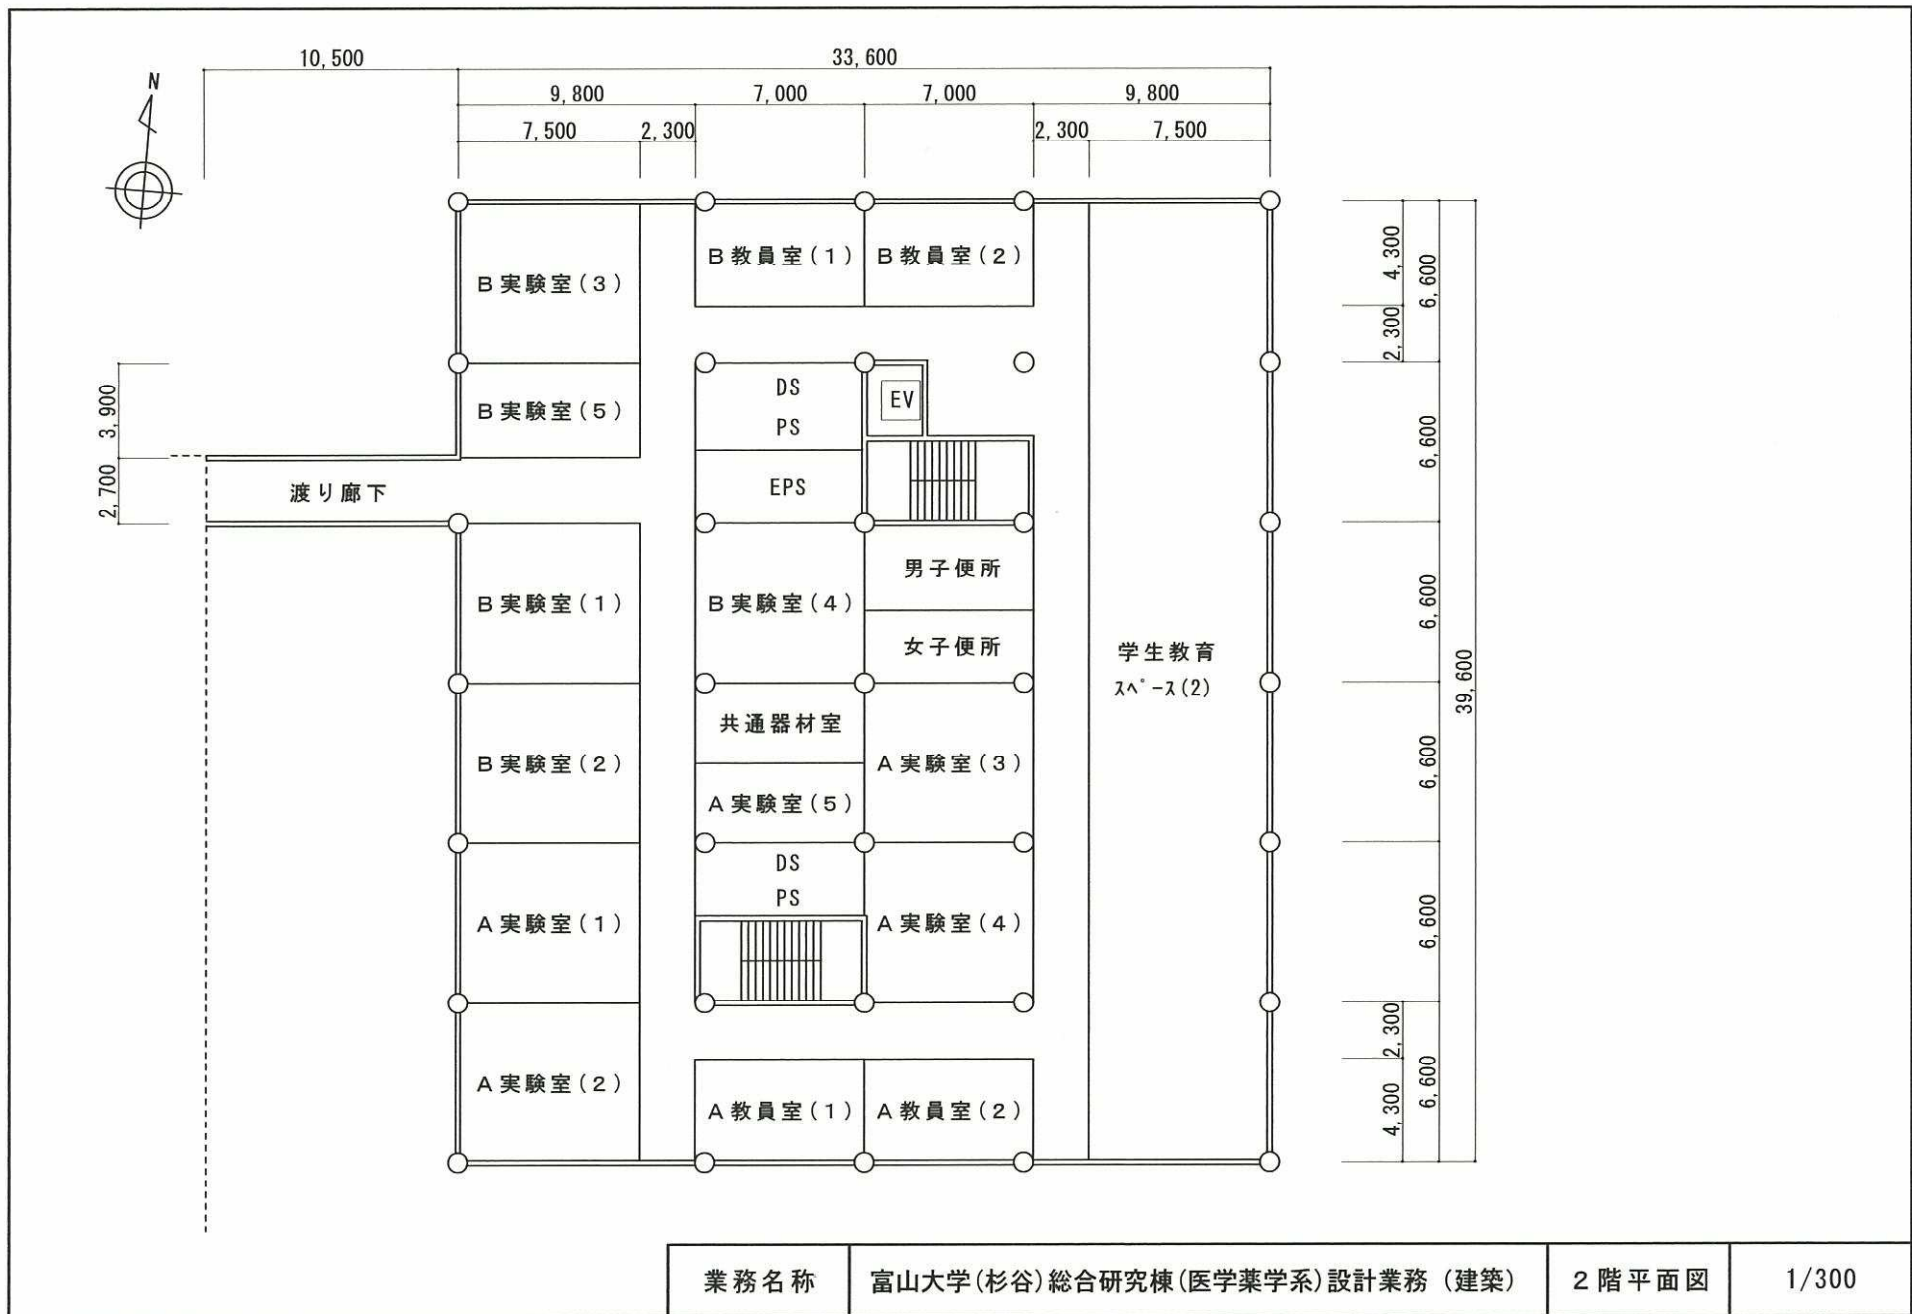



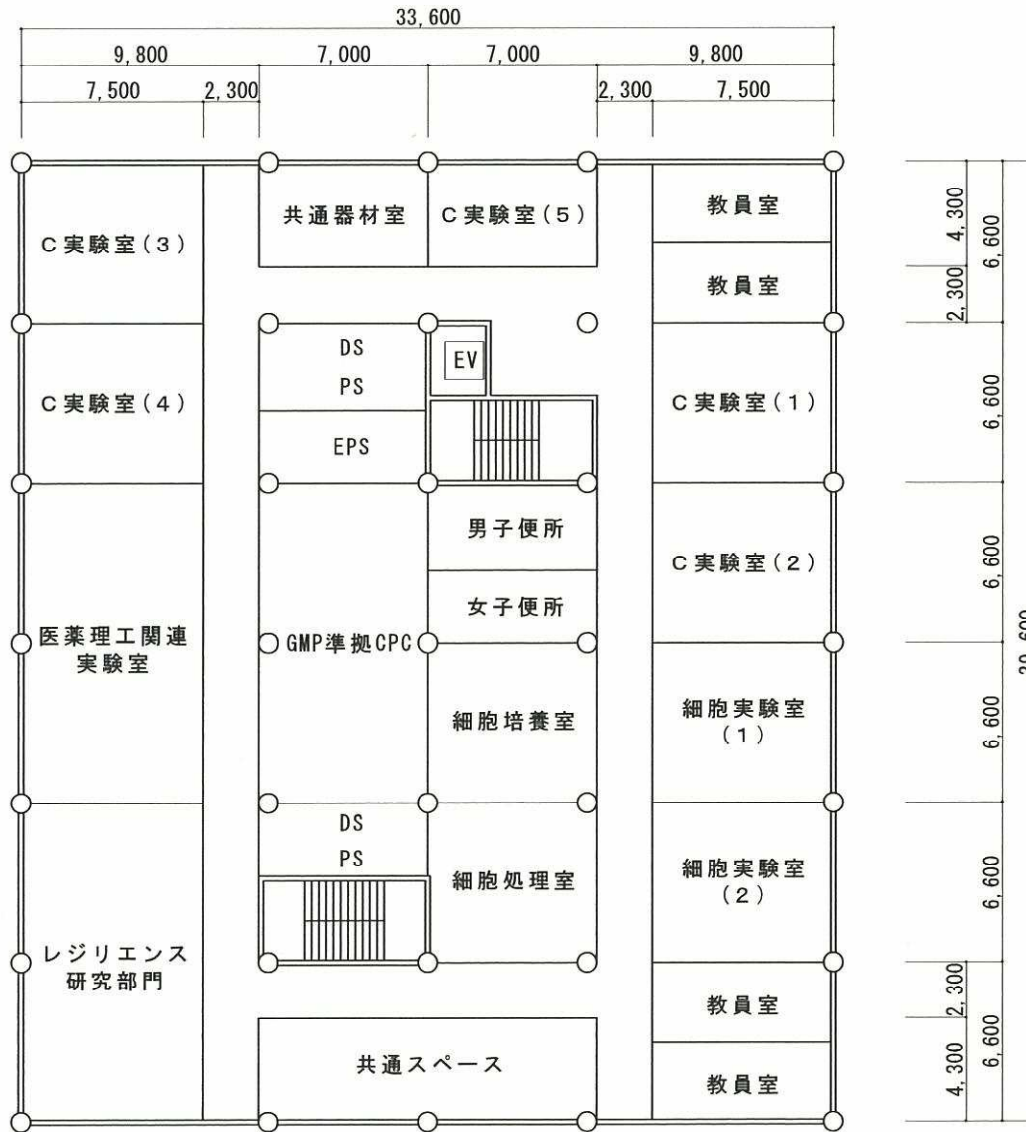


業務名称	富山大学(杉谷)総合研究棟(医学薬学系)設計業務(建築)	3階平面図	1/300
------	------------------------------	-------	-------

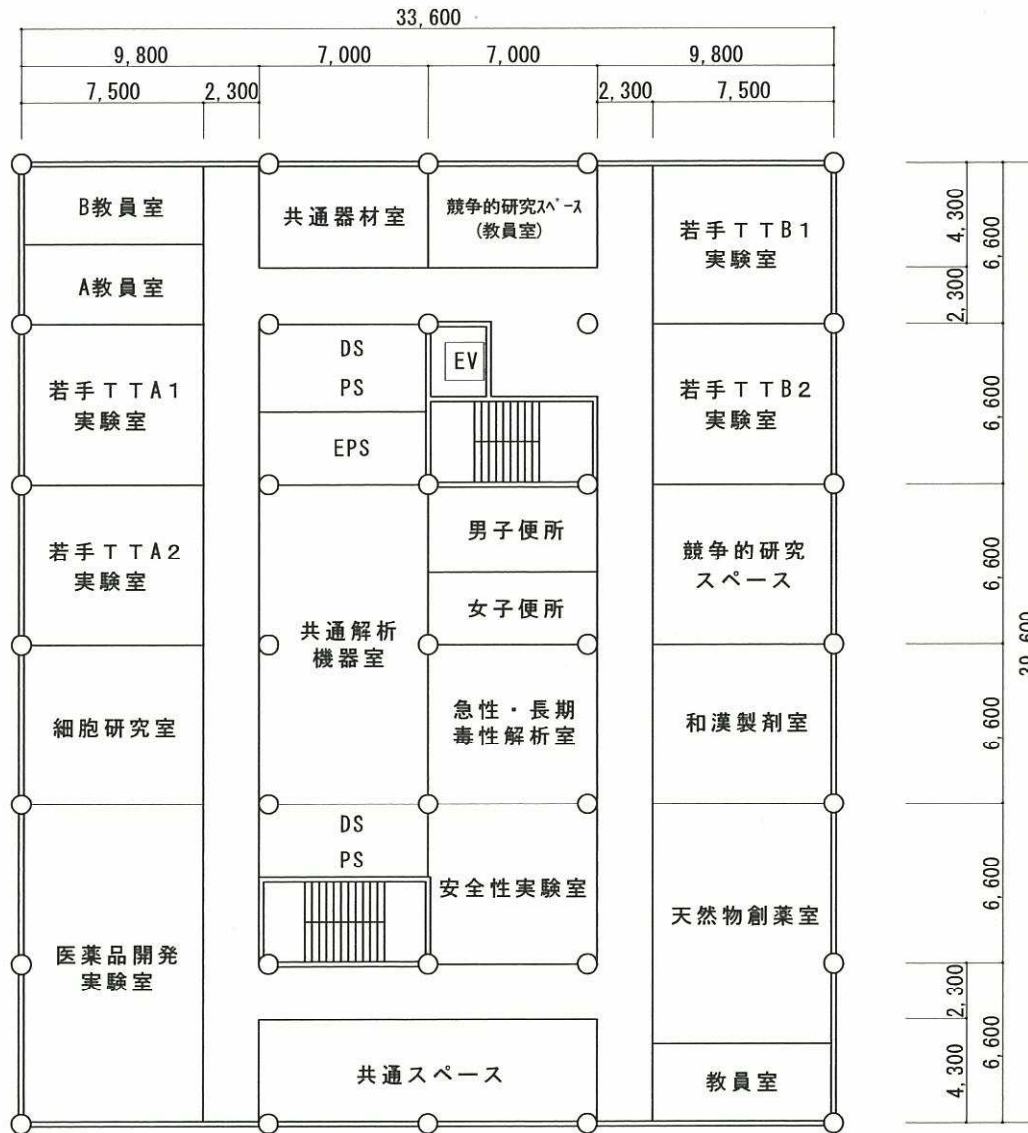

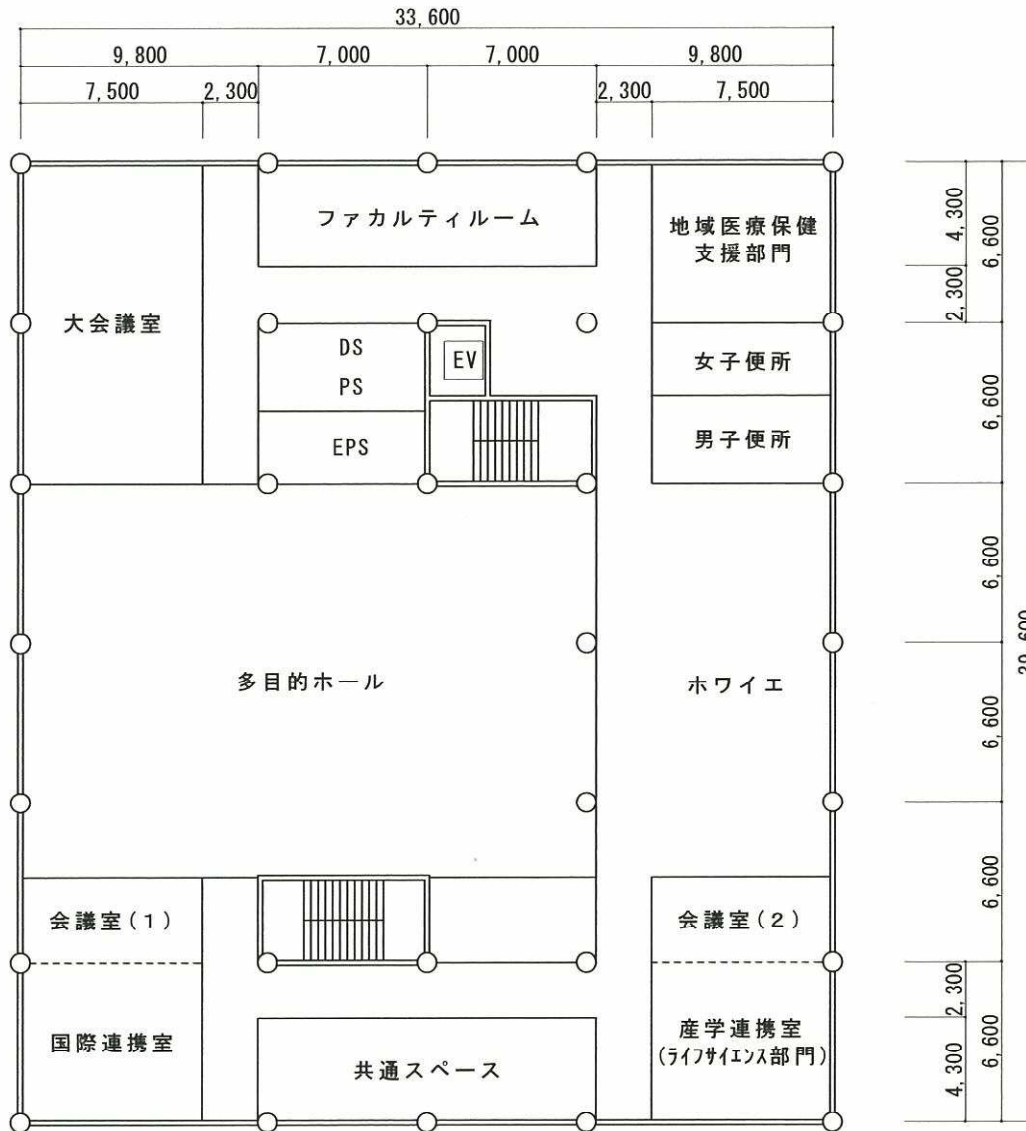

業務名称	富山大学(杉谷)総合研究棟(医学薬学系)設計業務(建築)	5階平面図	1/300
------	------------------------------	-------	-------

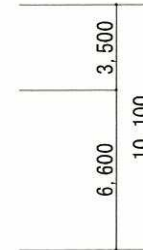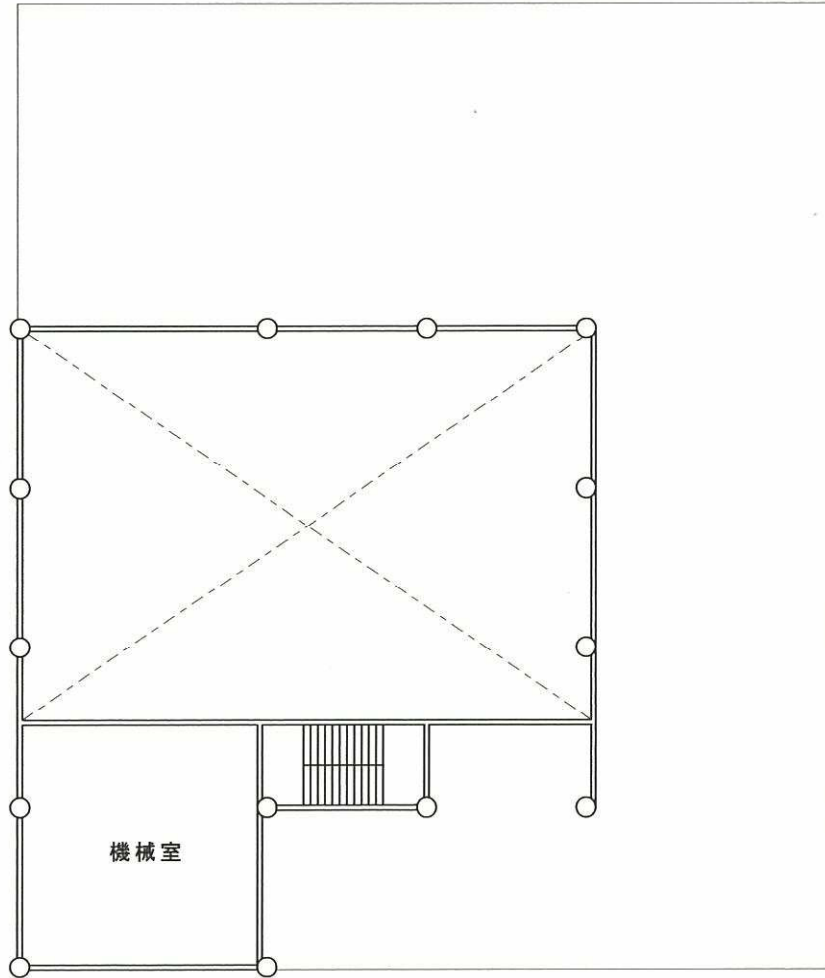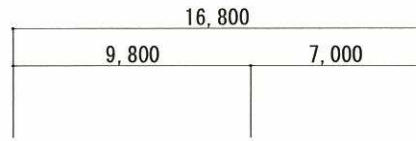

業務名称

富山大学(杉谷)総合研究棟(医学薬学系)設計業務(建築)

PH階平面図

1/300